


CHELSEA RIVER (CREEK)

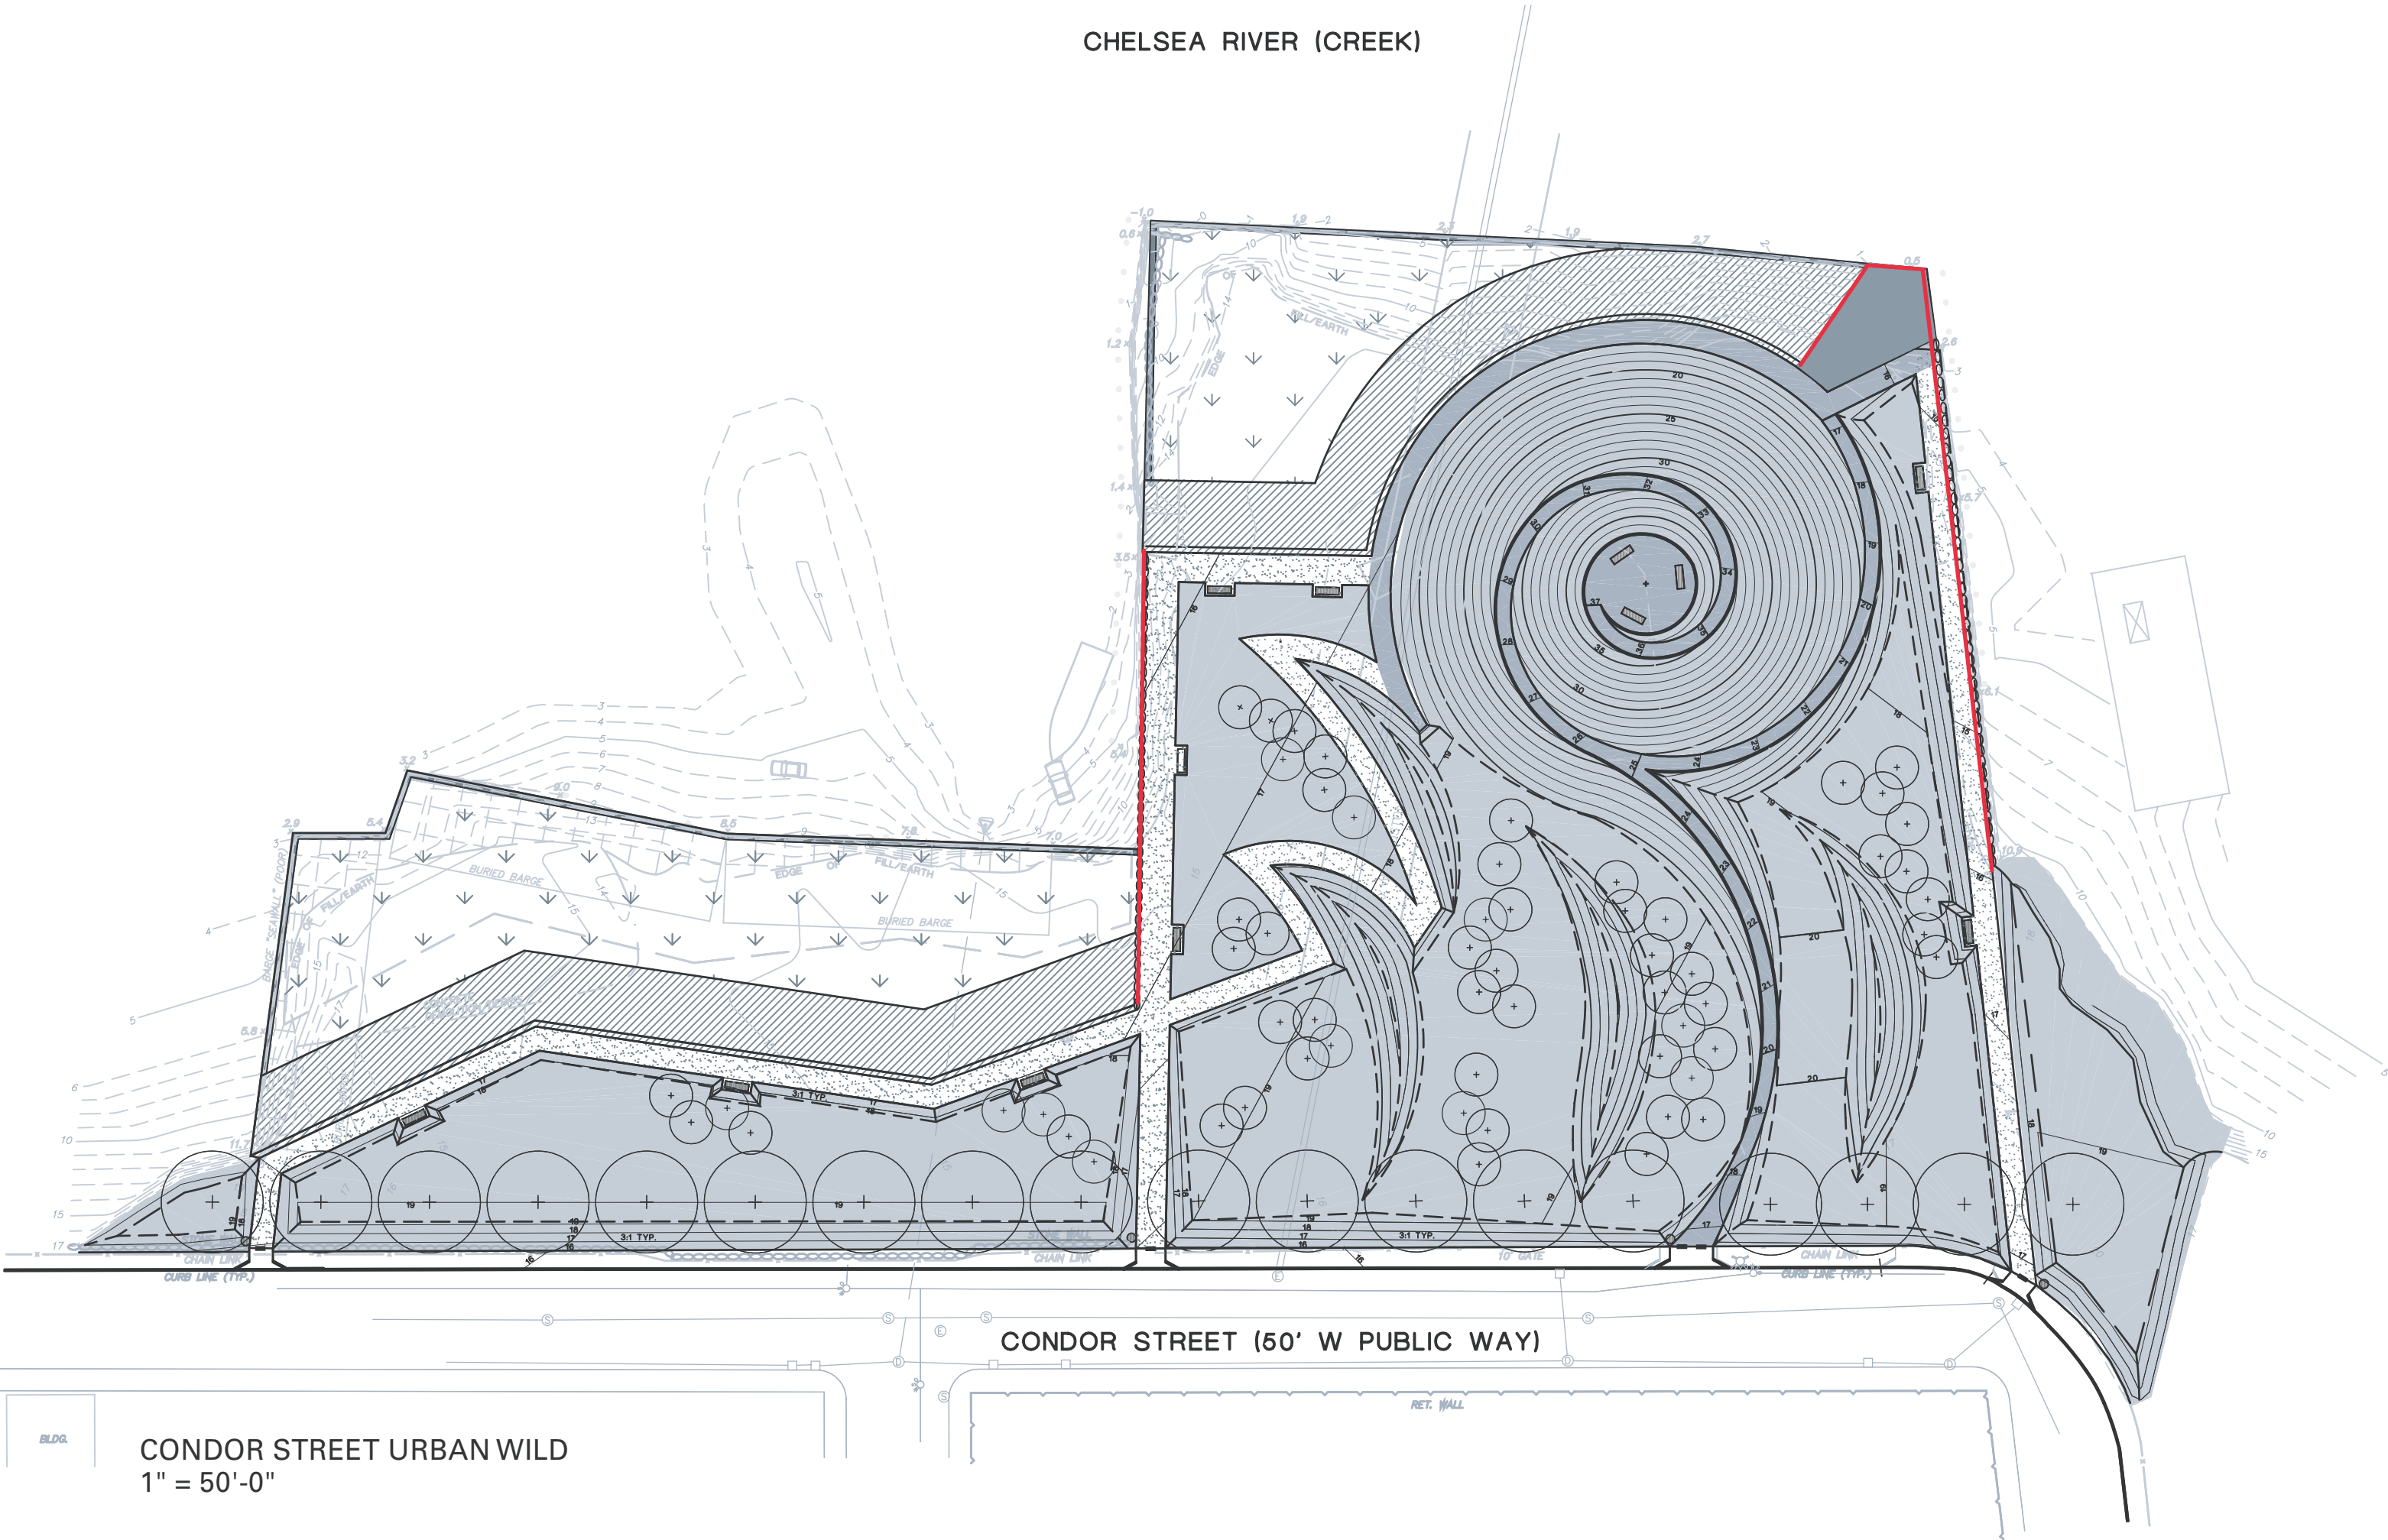

CONDOR STREET (50' W PUBLIC WAY)

BLDG.

CONDOR STREET URBAN WILD  
1" = 50'-0"